



MAIN LEVEL LAYOUT
SCALE: 1/4" = 1'-0"

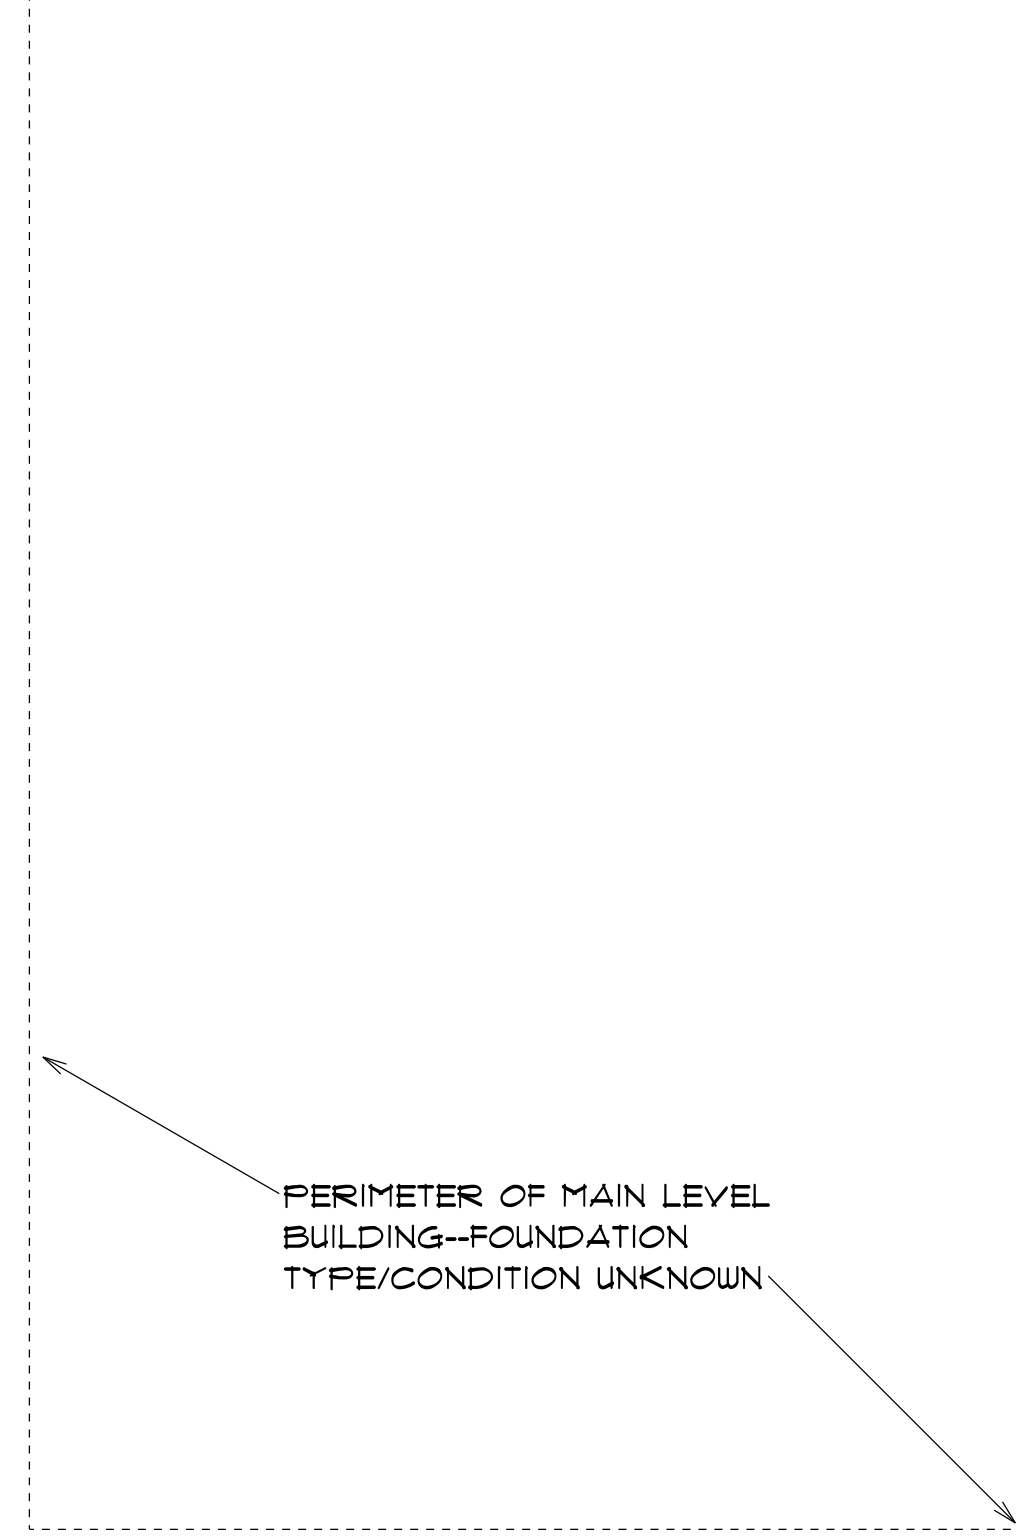

DIMENSIONS PROVIDED FOR REFERENCE ONLY
WALL THICKNESS/COMPOSITION ASSUMED
VERIFY IN FIELD

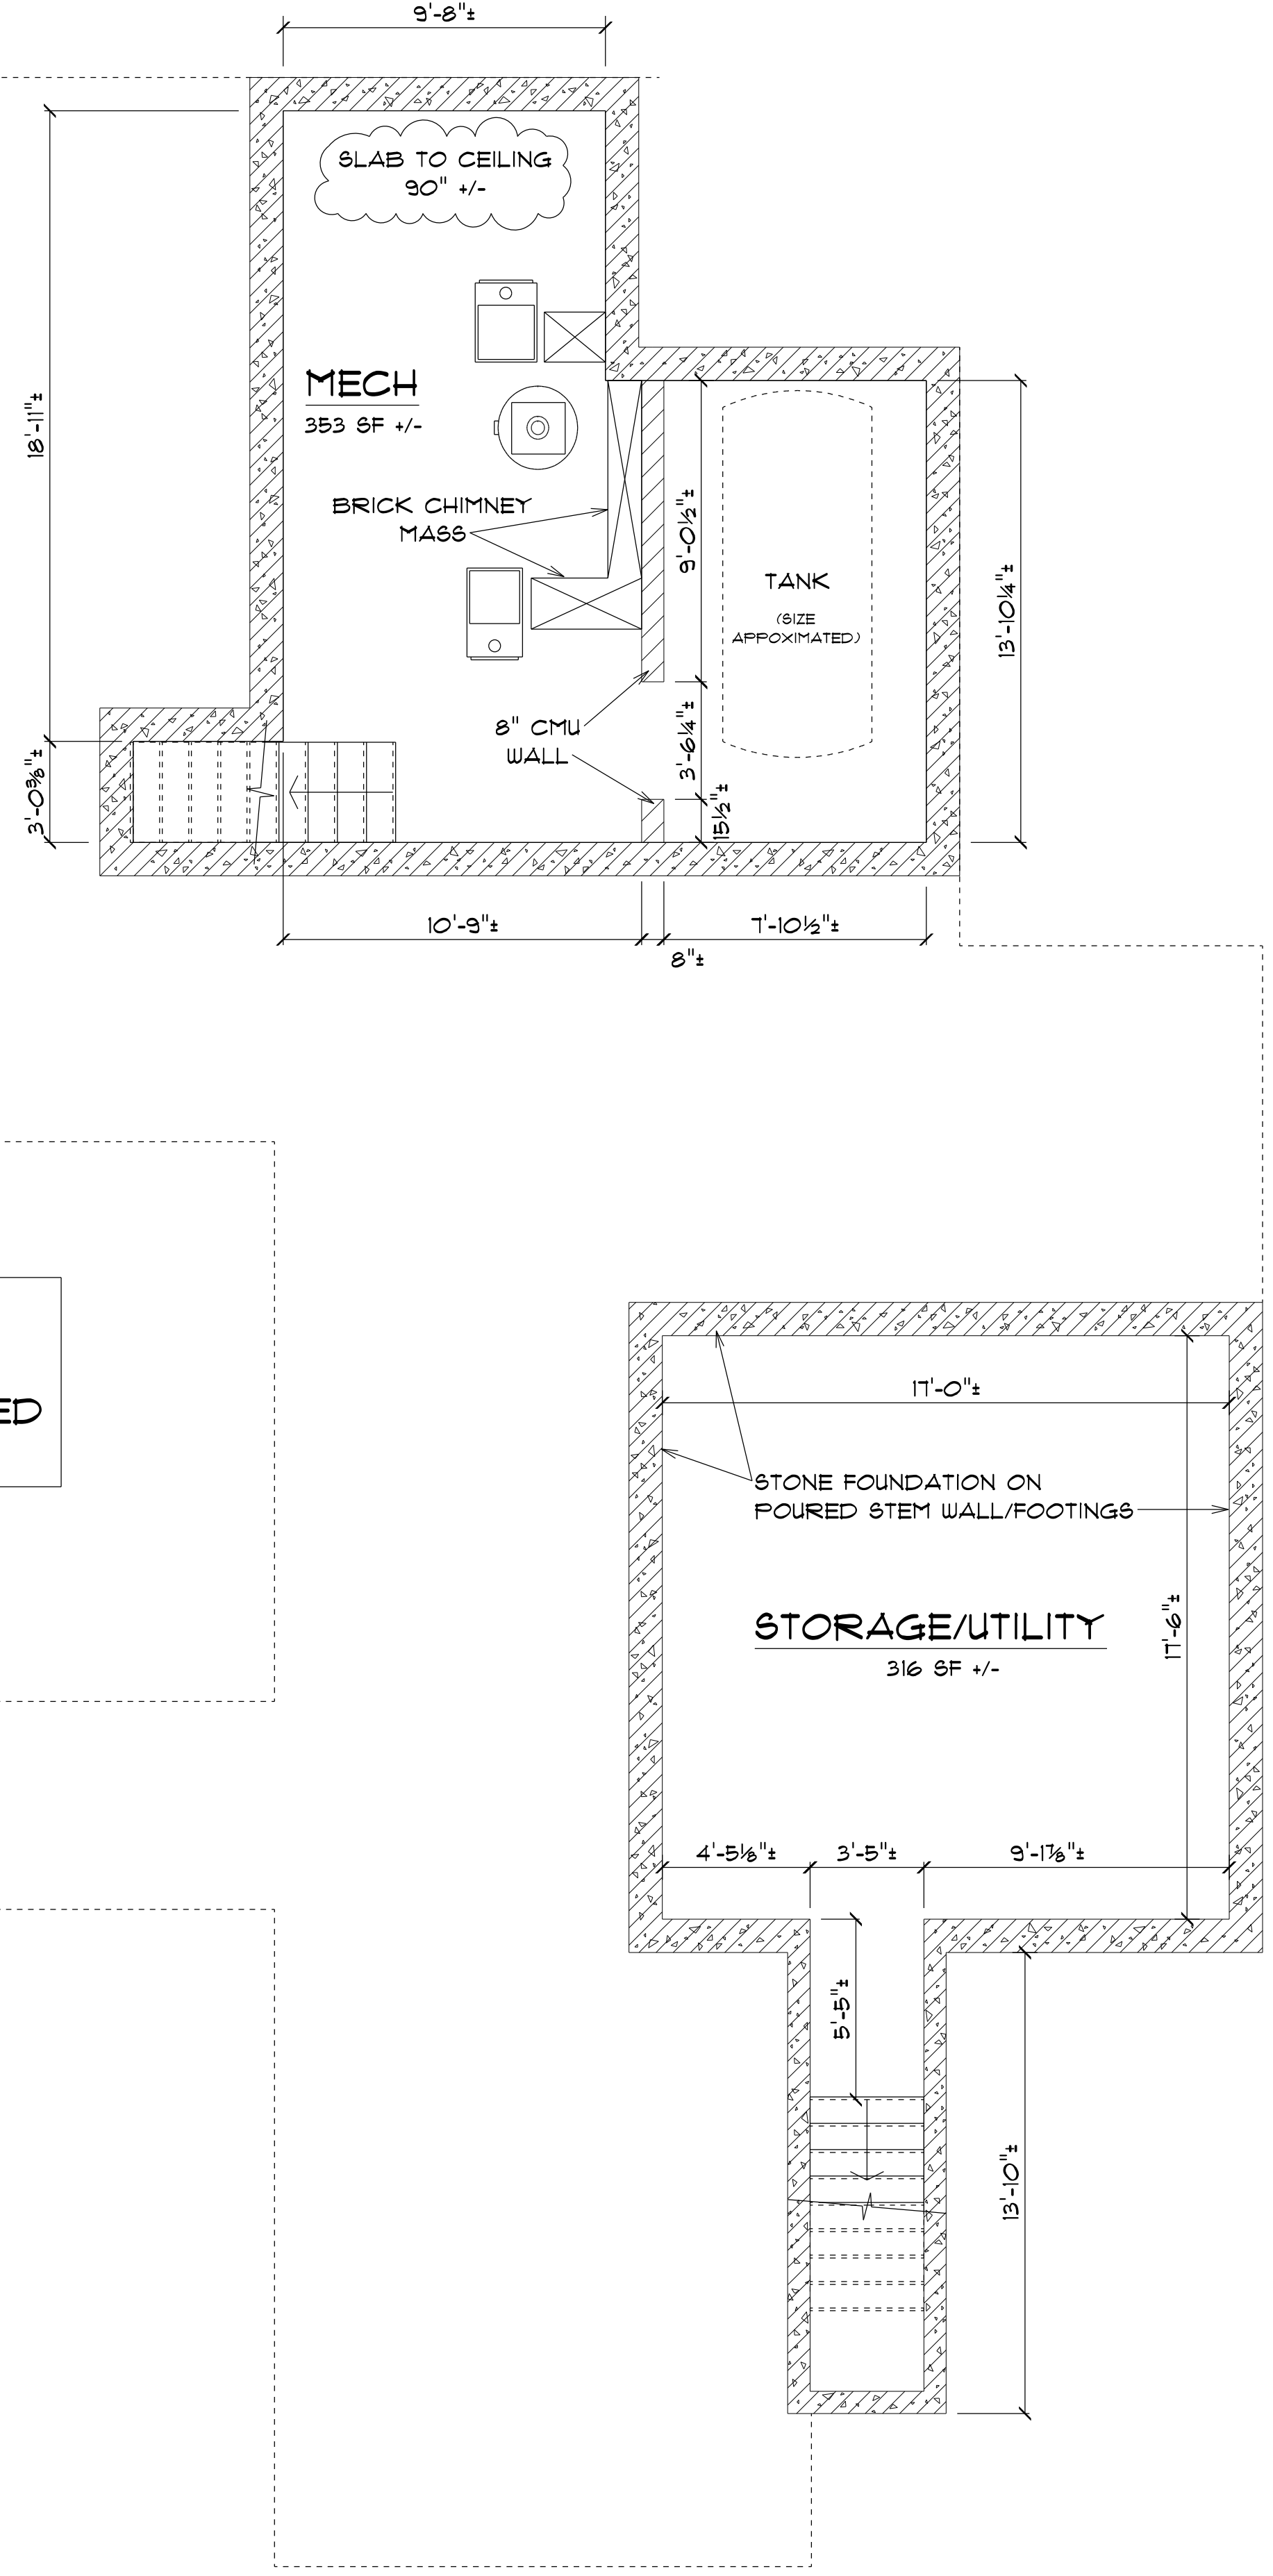

BASEMENT LEVEL
SCALE: 1/4" = 1'-0"